


# FINGER ROAD RESIDENTIAL SUBDIVISION

## CONCEPT LAYOUT AND DRAINAGE STUDY

DATE : FEBRUARY 24, 2005

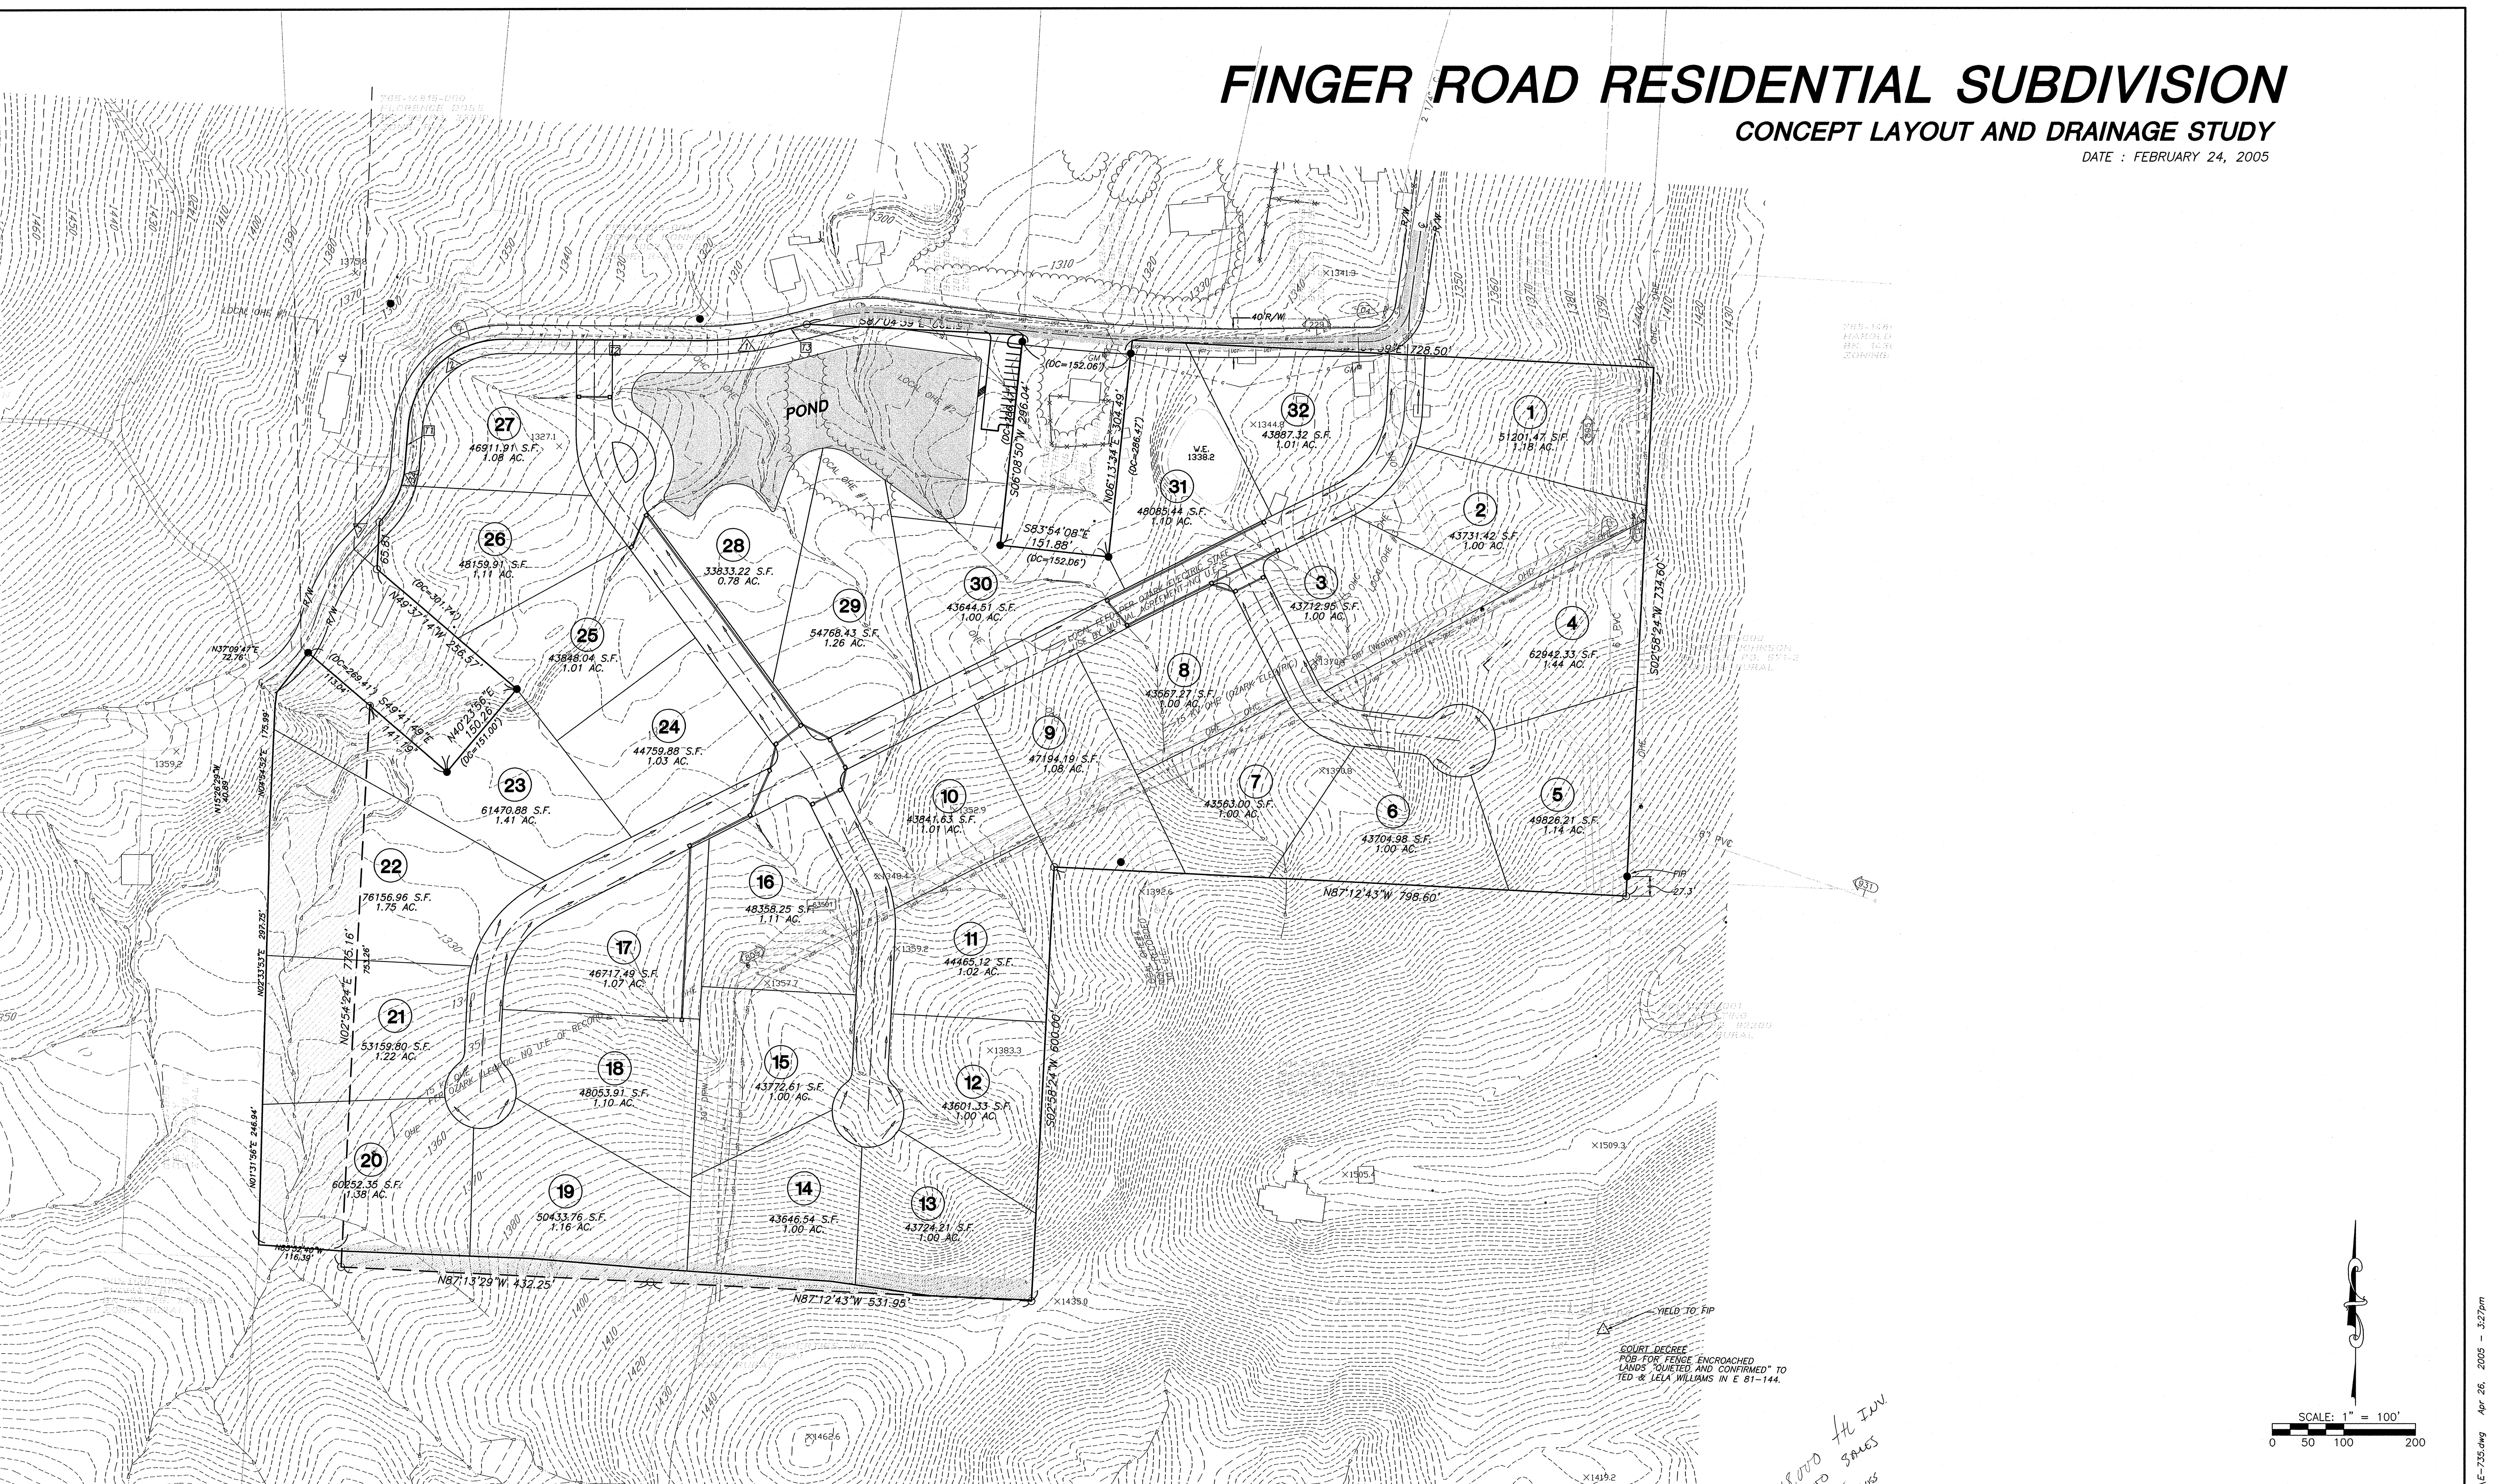

*\$ 188,000 H.I.D.V.  
3,540,000 SALES  
- 2,022,000 Gains  
- 90FT COSTS*

REVISIONS:		PROJ-NAME		STATE	
NO.	DATE	DEVELOPER:	NAME:	ADDRESS:	ADDRESS:
		PHONE:	PHONE:	ZONING:	SCALE: 1" = 100'
		BASIS-OF-BEARINGS:	DRAWN BY:	CHECKED BY:	PLAT BOOK:
			DRAWING-NO.:		

**Miltholland Company**  
PROFESSIONAL ENGINEERS  
SURVEYING SPECIALISTS  
Phone: (479) 443-4724  
205 W. Center  
Fayetteville, Arkansas  
MCOEng@swbell.net